


LEGEND

- NEW TREES
- EXISTING TREES
- WETLAND
- FENCE LINE

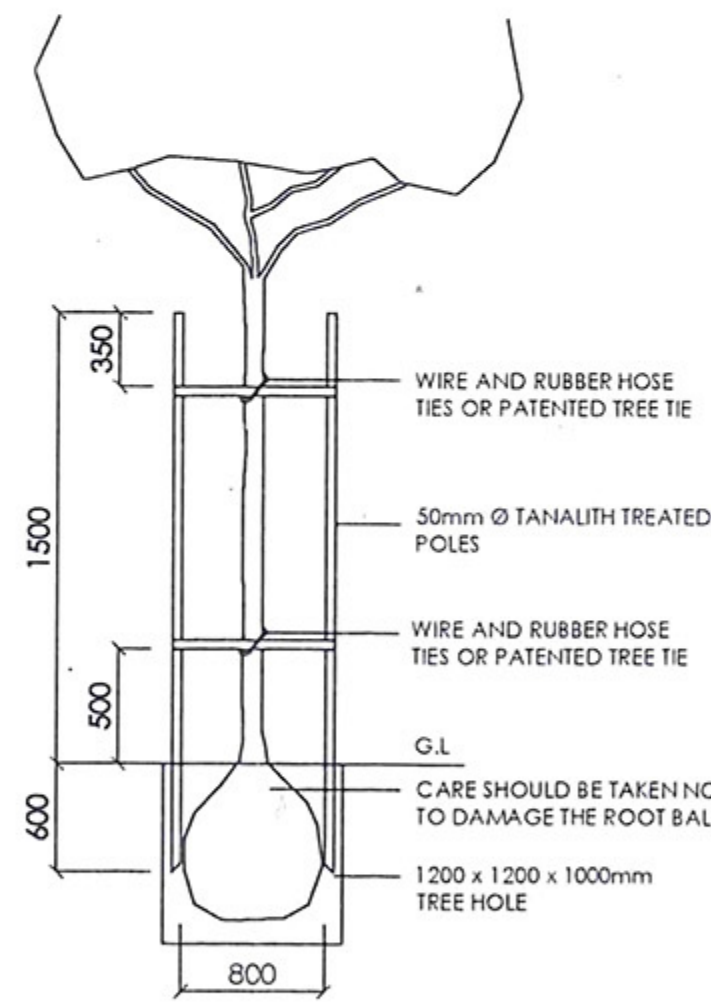

TREE STAKING DETAIL



NOTES:

- 1) AN IRRIGATION SYSTEM IS TO BE INSTALLED IN ALL PLANTED AREAS. SPRAYER OVERLAP TO BE 100%. ALL TREES TO HAVE IRRIGATION AS PART OF THE OVERALL SYSTEM. ALL PIPES AND FITTINGS TO BE SABS APPROVED AND TO THE LANDSCAPE ARCHITECTS APPROVAL. ALL IRRIGATION SLEEVES ARE TO BE 110mm Ø, POSITIONED 600mm BELOW FINISHED LEVEL OF ROAD KERBING OR PAVING, AND ARE TO EXTEND 600mm BEYOND EDGE OF ROAD KERBING OR PAVING. ALL SLEEVES ARE TO RUN TO THE SIDE OF TREE OPENINGS, NOT THE CENTRE.
- 2) A MIN. 40mm IRRIGATION WATER CONNECTION POINT MUST BE PROVIDED NEAR THE IRRIGATION MAINLINE
- 3) ALL TREES TO BE STAKED USING 2x50mm DIA. TANALITH TREATED POLES DRIVEN 600mm INTO THE GROUND AND TIED BY MEANS OF TWO RUBBER HOSES AND WIRE OR COMMERCIAL TREE TIES. CARE MUST BE TAKEN NOT TO DAMAGE THE ROOT BALL OF THE TREE.



PRECEDENT IMAGES

REVISIONS		
REV NO.	DESCRIPTION	TYPE OF ISSUE
01	DESIGN AMENDED	FOR INFO.
02	DESIGN AMENDED	FOR INFO.
03	DESIGN AMENDED	FOR INFO.
04	DESIGN AMENDED (FOR COST REDUCTION)	FOR INFO.
05	DESIGN AMENDED (FOR COST REDUCTION)	FOR INFO.

FOR INFORMATION



UCT GREEN PRECINCT
LANDSCAPE PLAN

Drawing No: 2967 - 03 - LP - REV 05
Scale: 1:250 @ A2 Date: 24 APRIL 2024
Drawn by: KG Checked by: TdV
tel: +27 21 810 7799
web: www.cndv.biz
44 Upper Orange Str.,
Oranjezicht, Cape Town, 8001